

CREATIVE CONNECTED CAMPUS

1337 E RIO SALADO PARKWAY, TEMPE, AZ



TARDS

Rio Yards, located in the Novus Innovation Corridor adjacent to Arizona State University in Tempe, is the next generation office campus. This ±450,000 square foot project is designed for the modern user looking to create a special place that will elevate the work environment and productivity of their employees. This creative campus focuses on natural light, outdoor areas and well building features.

PROJECT HIGHLIGHTS



Three, 3-Story ±150,000 SF Buildings. Contiguous to ±450,000 SF



6:1,000 Parking



Potential Bridge Connections Between Buildings



Outdoor Tenant Amenity Areas



Training Center



Bike Parking Stations




Fitness Center with Lockers



Abundance of Natural Light




SITE PLAN

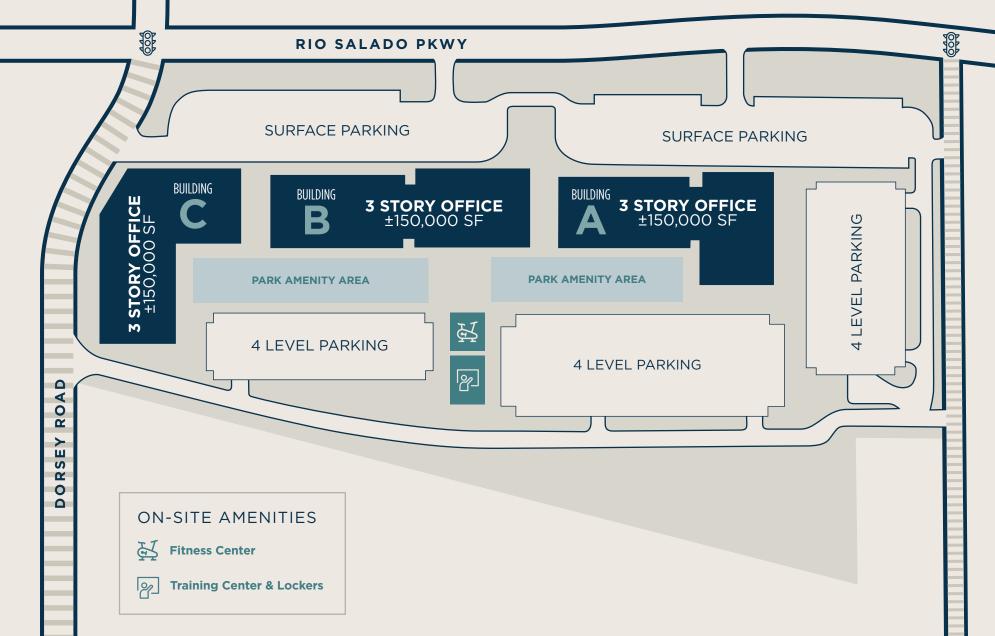



One Connected Campus

Rio Yards is uniquely designed to create a connected ±450,000 square foot campus. The potential "bridge connectors" provide the ability to join the desired buildings at the 2nd and 3rd story. This unique feature allows for tremendous growth flexibility.

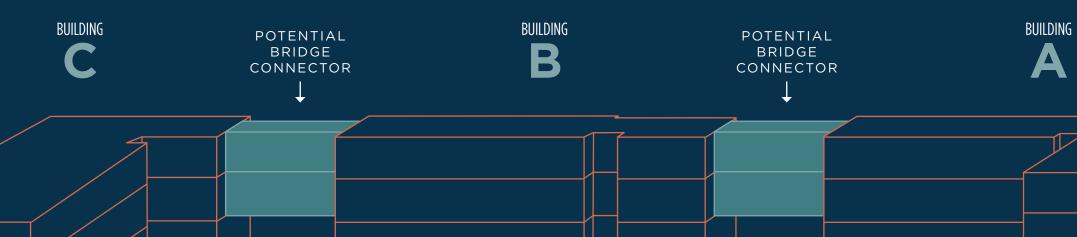






GREEN SPACES AND MODERN DESIGN

PROVIDE FOR A
PRODUCTIVE AND
COMFORTABLE
WORK EXPERIENCE





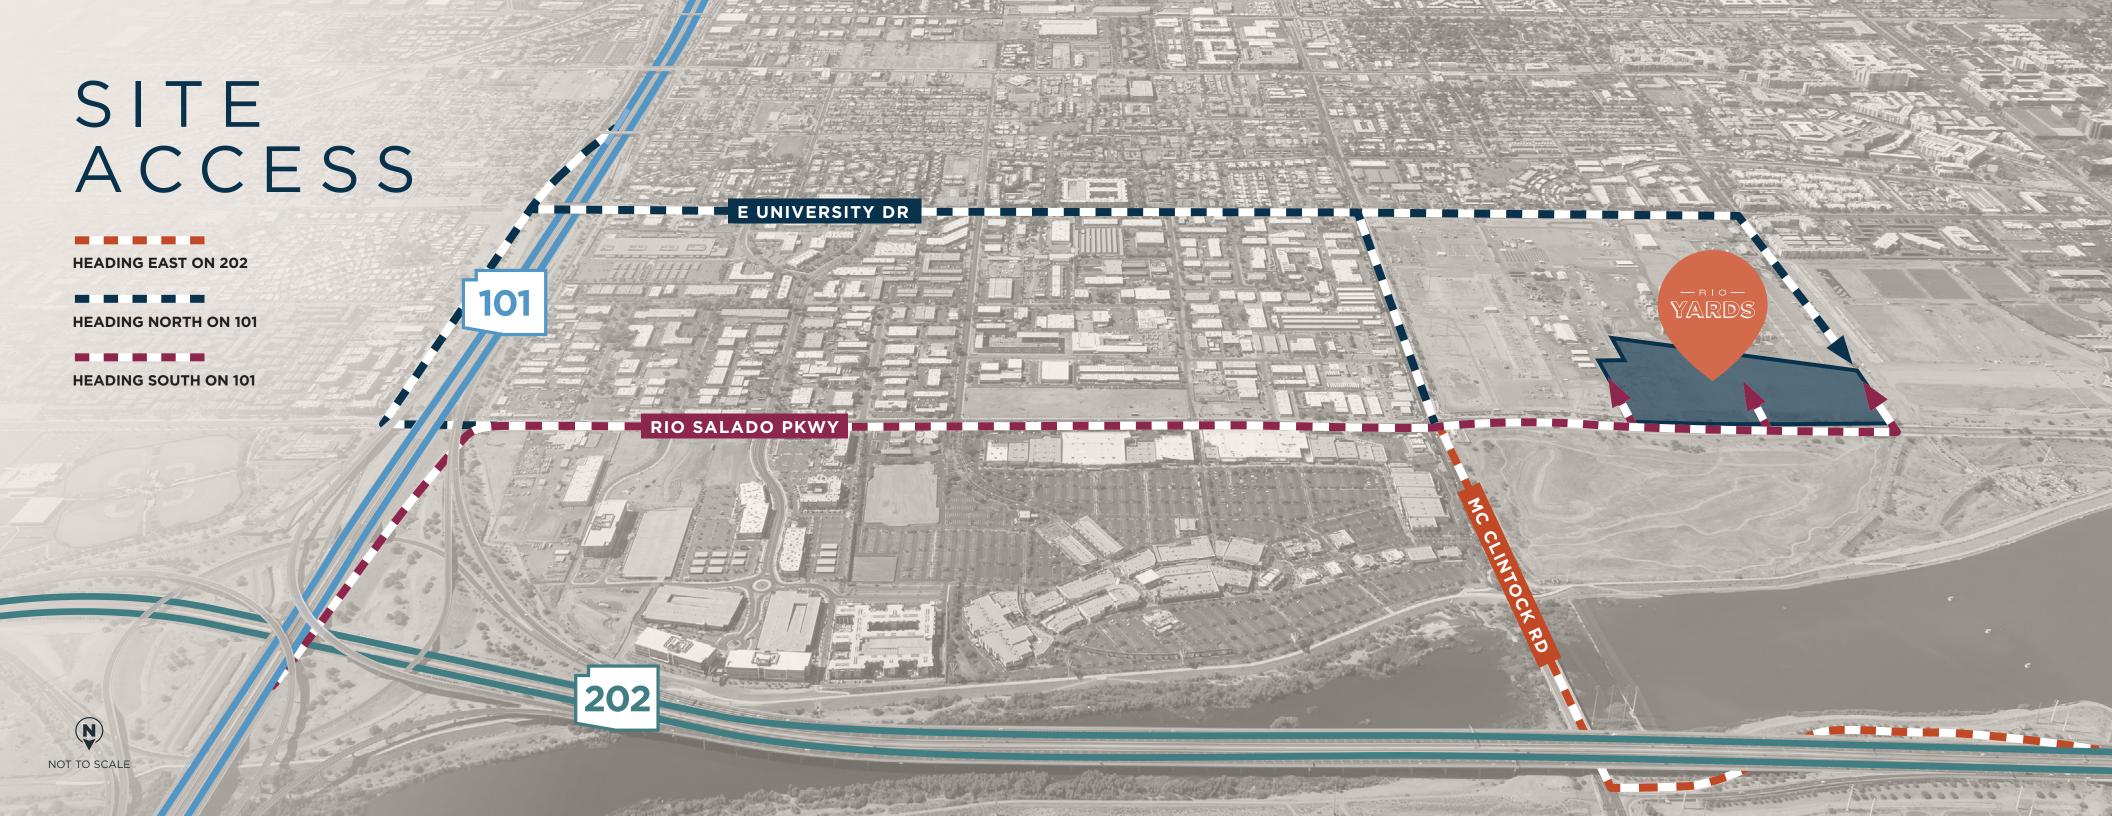

IN THE HEART AMENITIES NEAR RIO YARDS OF TEMPE WALKABLE MINUTE DRIVE -rio-YARDS RIO SALADO PKWY **N**VUS Innovation Corridor E UNIVERSITY DR **CAMPUS**

NOT TO SCALE

Amenities nearby

WALKABLE

RESTAURANTS

- Portillo's Hot Dogs
- California Pizza Kitchen
- Chipotle Mexican Grill
- It's All Greek To Me
- Bar Louie
- Noodles and Company
- Mad Greens
- Cold Stone Creamery
- Smashburger
- Genghis Grill
- Yogis Grill

E APACHE BLVD

 Lucille's Smokehouse Bar-B-Que

- Mojo Yogurt
- Gen Korean BBQ House
- Kabuki Japanese Restaurant
- Thirsty Lion
- Barrio Queen
- Mod Pizza
- King's Fish House
- The Keg
- Red Robin
- Spinatos

ENTERTAINMENT

- Harkins Theaters
 Tempe Marketplace 16
- Dave & Buster's

1-3 MINUTE DRIVE

RESTAURANTS

- McDonald's
- Social Hall
- Wienerschnitzel
 Sushi 101 Bar & Grill
- The Human Bean Tempe Republic Ramen
- Salut Kitchen BarSubway
- Chompie's Original Geno's



CrossFit Tempe



BARS/NIGHTLIFE

- Four Peaks Brewing Company
- Devil's Advocate Sports Grill

Raising Cane's

- Pastries 'N' Chaat



ENTERTAINMENT

- Sun Devil Stadium
- Desert Financial Arena
- ASU Multi-Purpose Arena

90 RESTAURANTS & 27 BARS/NIGHTLIFE

WITHIN 6 MINUTES.
















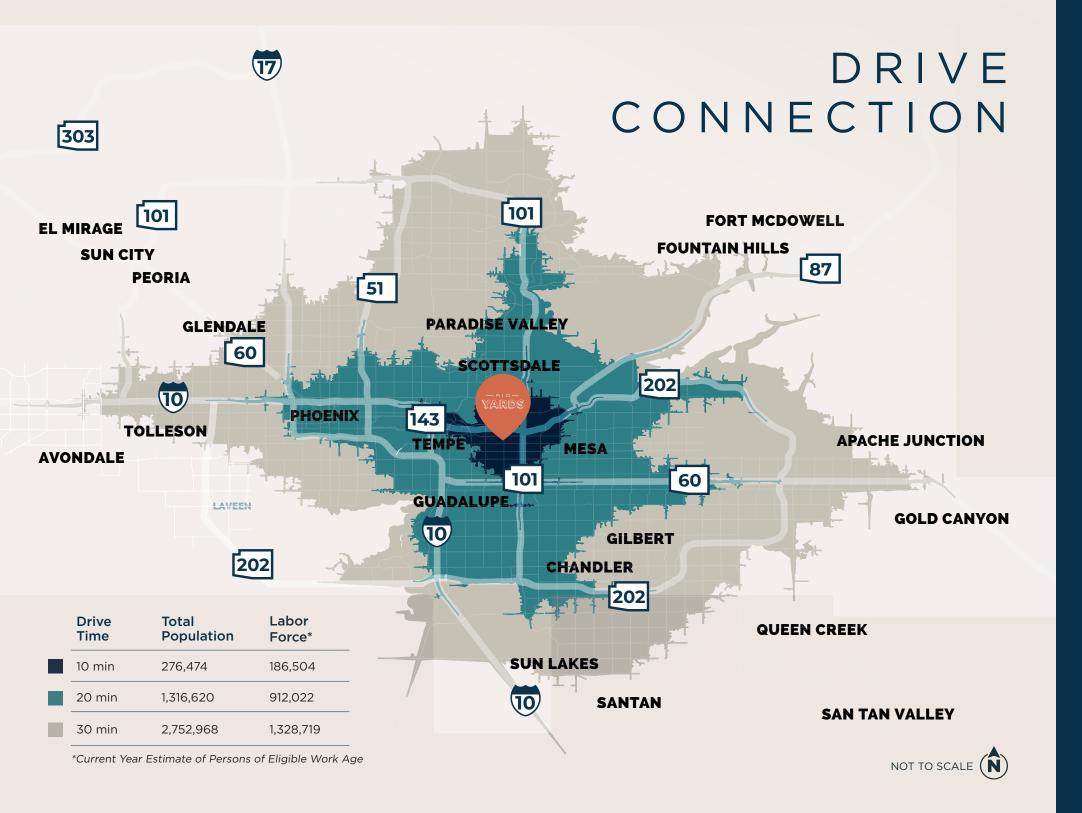

Tempe is home to many of Arizona's most prestigious and growing corporations.































MetLife







oscar

INVNET

RIO YARDS IS TEMPE



- Walkscore.com



DOWNTOWN IN U.S.

- Livability



TEMPE IS RANKED **3OTH BEST CITY FOR NEW GRADS.**

- Infogram



- Realtor.com




- League of American Bicyclists



THE TEMPE **AVERAGE RESIDENT** AGE IS 28.1

- ESRI

AND TEMPE IS AWESOME

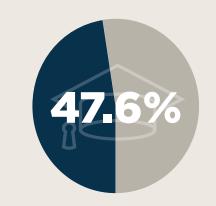

OF THE POPULATION IN TEMPE HAS A BACHELOR'S DEGREE OR HIGHER.

- ESRI



TEMPE

TOP 20 CITIES IN US FOR LIVE MUSIC

- WClickitTicket



2.6 MILLION

POPULATION WITHIN 30 MINUTE COMMUTE.

- ESRI



TEMPE IS #5 BEST CITY TO START A CAREER.

- WalletHub





A LEED-ND GOLD CERTIFICATION



Arizona State University is one of the largest public universities in the United States with over 98,000 students enrolled. It was named the #1 most innovative school in the country five years in a row by U.S. News & World Report. ASU is also in the top 1 percent of the world's most prestigious universities, according to 2018 rankings announced by Times Higher Education.

20,000+

Next-generation leaders and master learners graduate every year

#1

Most innovative in the U.S.; seven consecutive years, ahead of Stanford and MIT

U.S. News & World Report, five years, 2016-2022 #1

in the world for global management,

Thunderbird Global

Management Degree.

— Times Higher Education and Wall Street Journal

#10

in U.S. for best undergraduate teaching.

U.S. News & World Report, 2020

#4

In engineering degree's awarded.

ASU.edu, 2020

Advantage of Rio Yards being in the

NOVUS Innovation Corridor

PROXIMITY TO CAMPUS

Location matters. Locating at Novus provides direct access to students, faculty and staff at ASU.

FLEXIBILITY

Novus offer companies the opportunity to grow and expand as needed with a wide variety of space options.

TECHNOLOGY CENTER

Join an existing technology community that includes the likes of Dell Technologies, Infosys, Amazon Web Services and many others.

SERVICES

As a tenant within Novus you unlock the potential of a wide variety of services and opportunities with ASU.



WENTWORTH

Wentworth Property Company is a fully-integrated, industry-leading commercial real estate company with proven experience in development, acquisitions and management. A Phoenix-based company, Wentworth has a national presence through its developments in numerous states.

- Local decision makers
- Comprehensive development team
- Proven track record in Tempe
- Creative and complex execution

DISCOVERY BUSINESS CAMPUS



THE ALAMEDA



TERRA VERDE





FOR FURTHER INFORMATION, PLEASE CONTACT

BRYAN TAUTE

602.735.1710 BRYAN.TAUTE@CBRE.COM

SPENCER NAST

602.735.5543 SPENCER.NAST@CBRE.COM





© 2022 CBRE, Inc. All rights reserved. This information has been obtained from sources believed reliable, but has not been verified for accuracy or completeness. You should conduct a careful, independent investigation of the property and verify all information. Any reliance on this information is solely at your own risk. CBRE and the CBRE logo are service marks of CBRE, Inc. All other marks displayed on this document are the property of their respective owners, and the use of such logos does not imply any affiliation with or endorsement of CBRE.